


LH DRAWN
R.H OPPOSITE

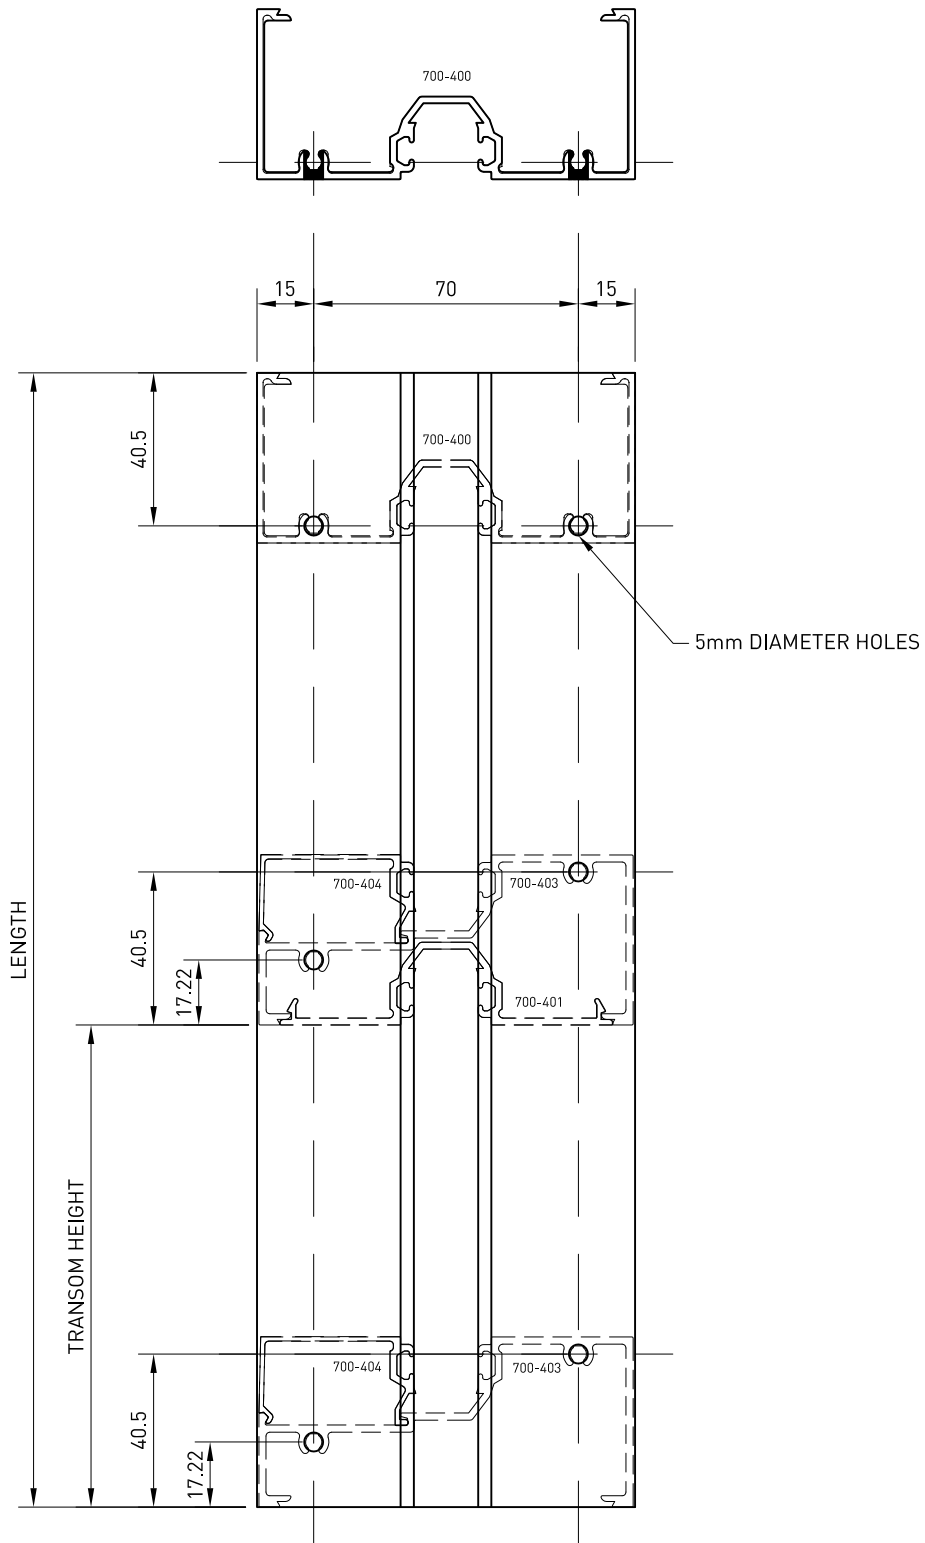


Up to date stock availability can be viewed at www.lidco.com.au/indices

COMMERCIAL RANGE 710 SYSTEM


Emporia™ 100mm/150mm Centre Glazed

LH DRAWN
R.H OPPOSITE

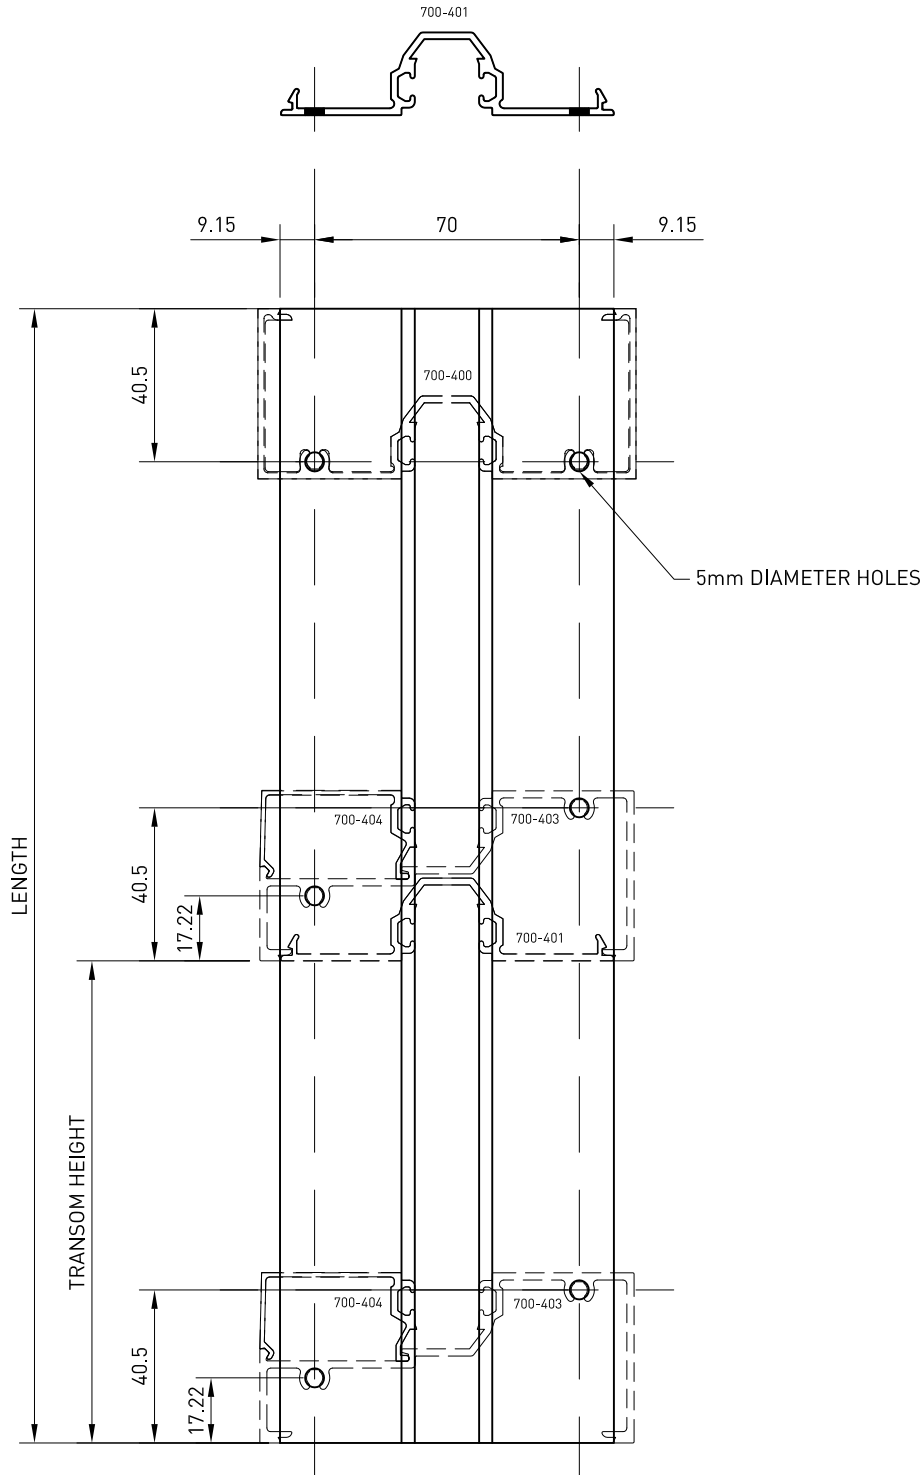

Up to date stock availability can be viewed at www.lidco.com.au/indices

TRANSOM
OR
STANDARD SILL (WITHOUT SUB SILL)


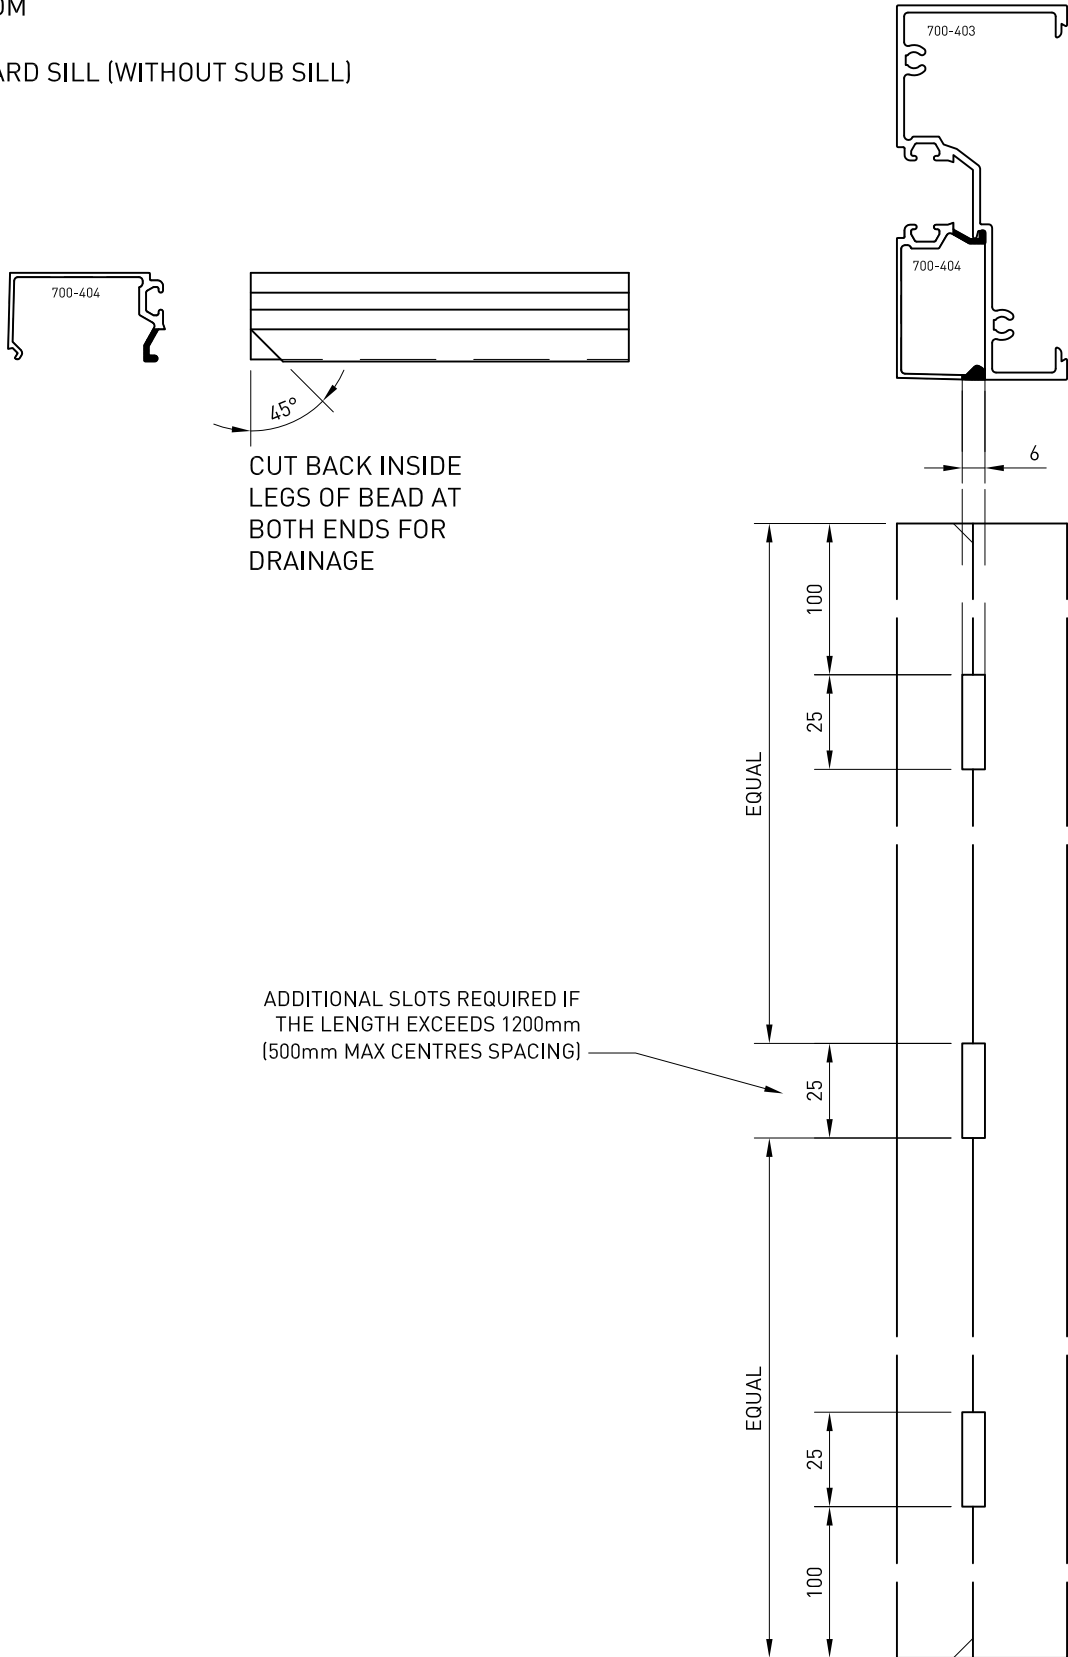


Up to date stock availability can be viewed at www.lidco.com.au/indices

COMMERCIAL RANGE 710 SYSTEM

Emporia™ 100mm/150mm Centre Glazed

STANDARD SILL (WITH SUB SILL)

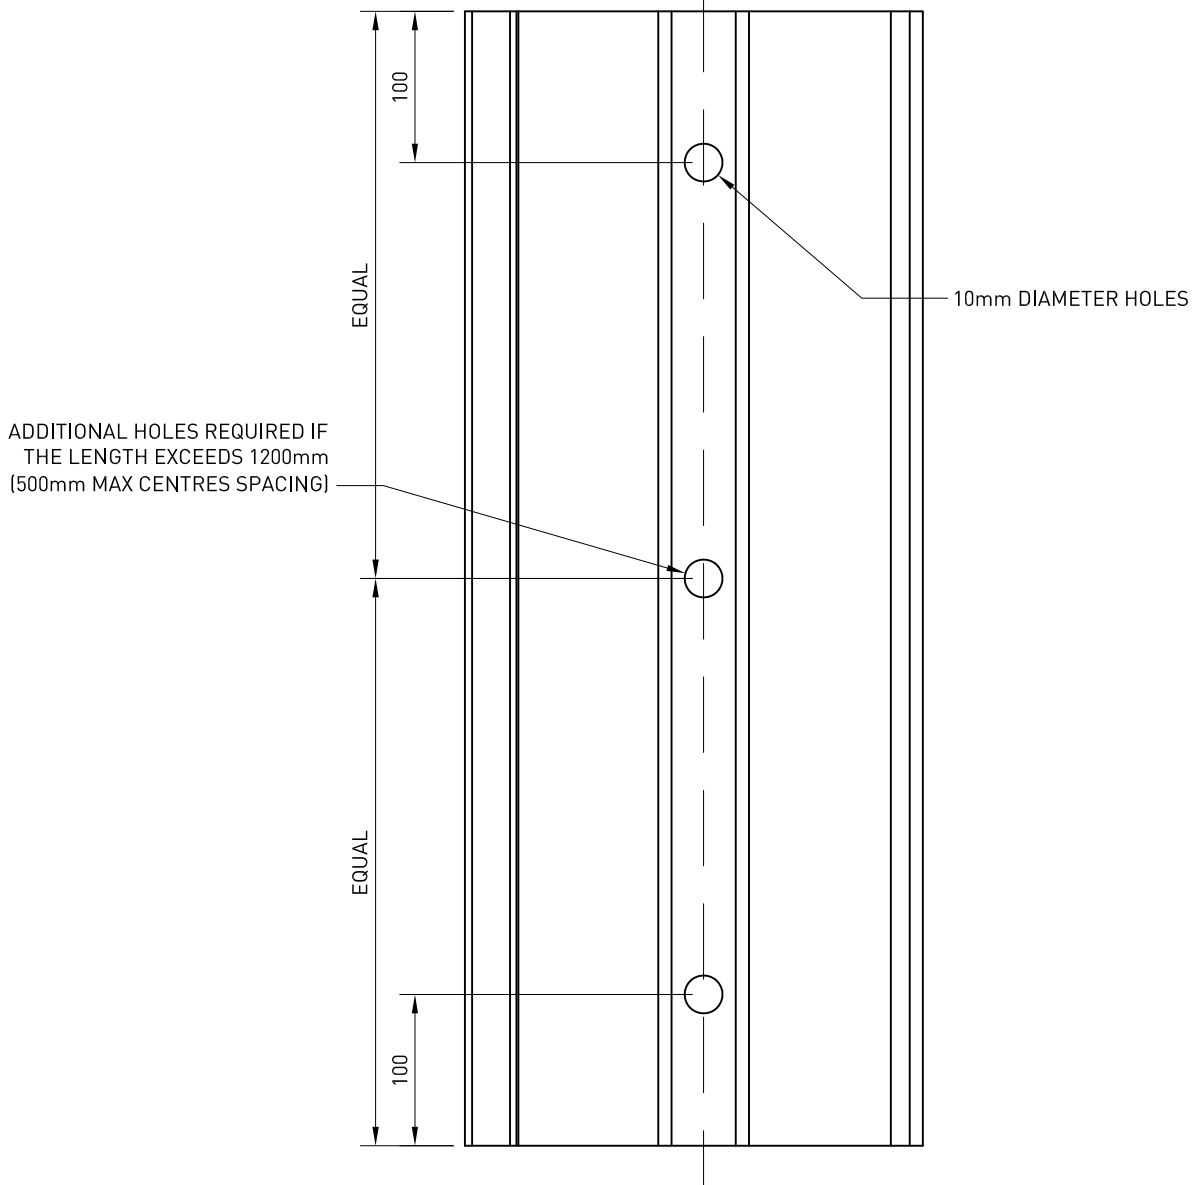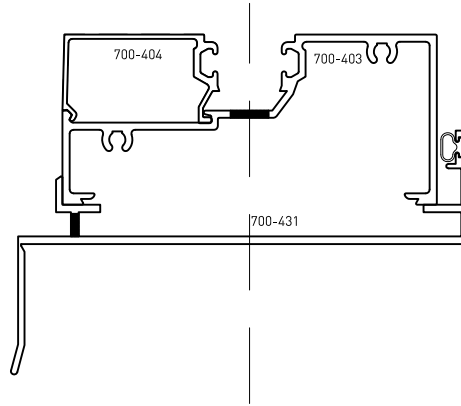

Up to date stock availability can be viewed at www.lidco.com.au/indices